
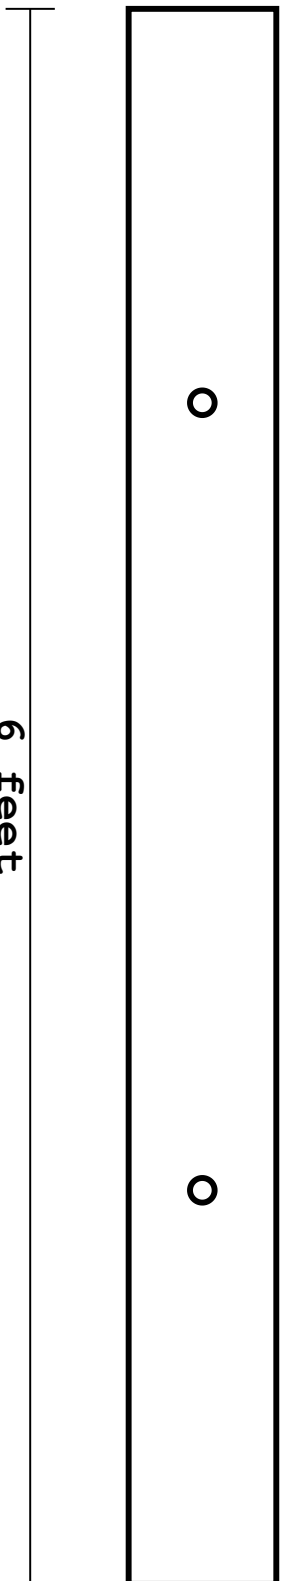


STANDARD PARKING BLOCK DETAIL

- Reinforced with 2 #4 rebar entire length.
- 4500 PSI concrete
- Fiber mesh used for increased strength
- 3/4 inch anchor bolt holes
- Material is tested regularly to ensure high quality concrete.
- 6" thick and 5" thick available.
- Can be painted in yellow or handicap blue

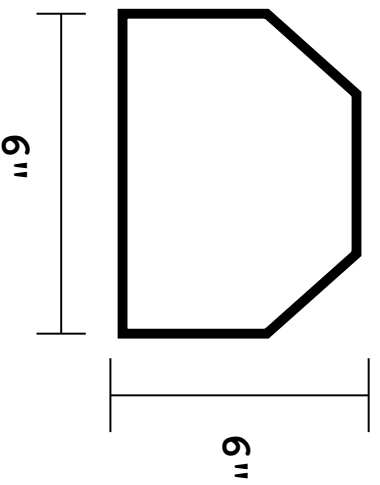

**Kuster Precast Concrete LLC
PO BOX 52023 Casper, WY, 82605
307-267-3113**

**Product 1001
Revised
01/01/2022**