
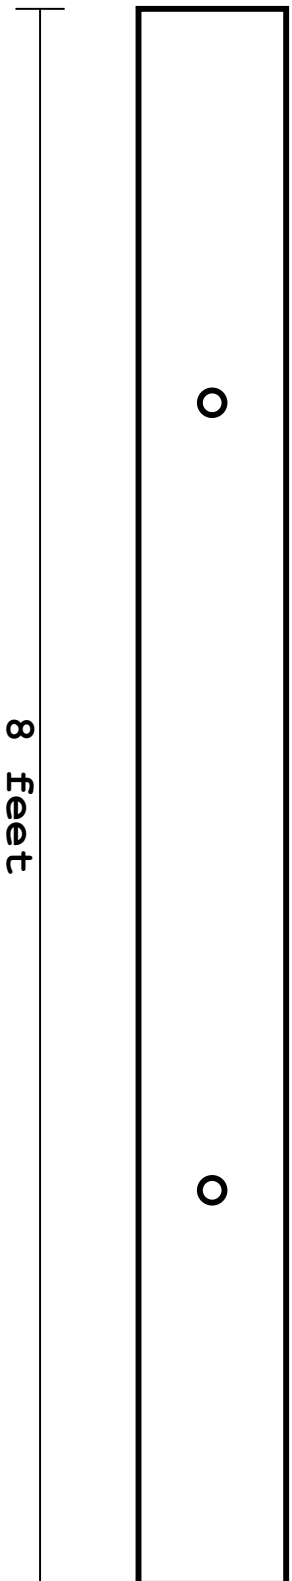


**LARGE PARKING BLOCK DETAIL**

- Reinforced with 3 #4 rebar entire length.
- 4500 PSI concrete
- Fiber mesh used for increased strength
- 3/4 inch anchor bolt holes
- Material is tested regularly to ensure high quality concrete.

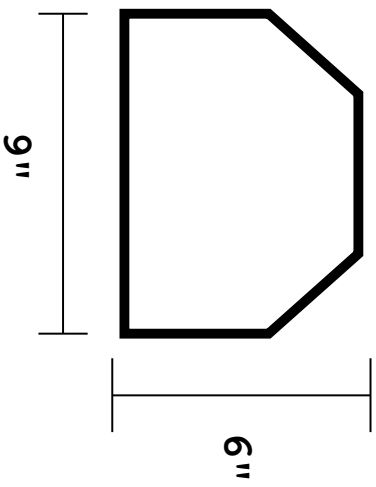

**Kuster Precast Concrete LLC**  
**PO BOX 52023 Casper, WY, 82605**  
**307-267-3113**

**Product 1002**  
**Revised**  
**01/01/2022**